




SOUTH ELEVATION
SCALE 1:100

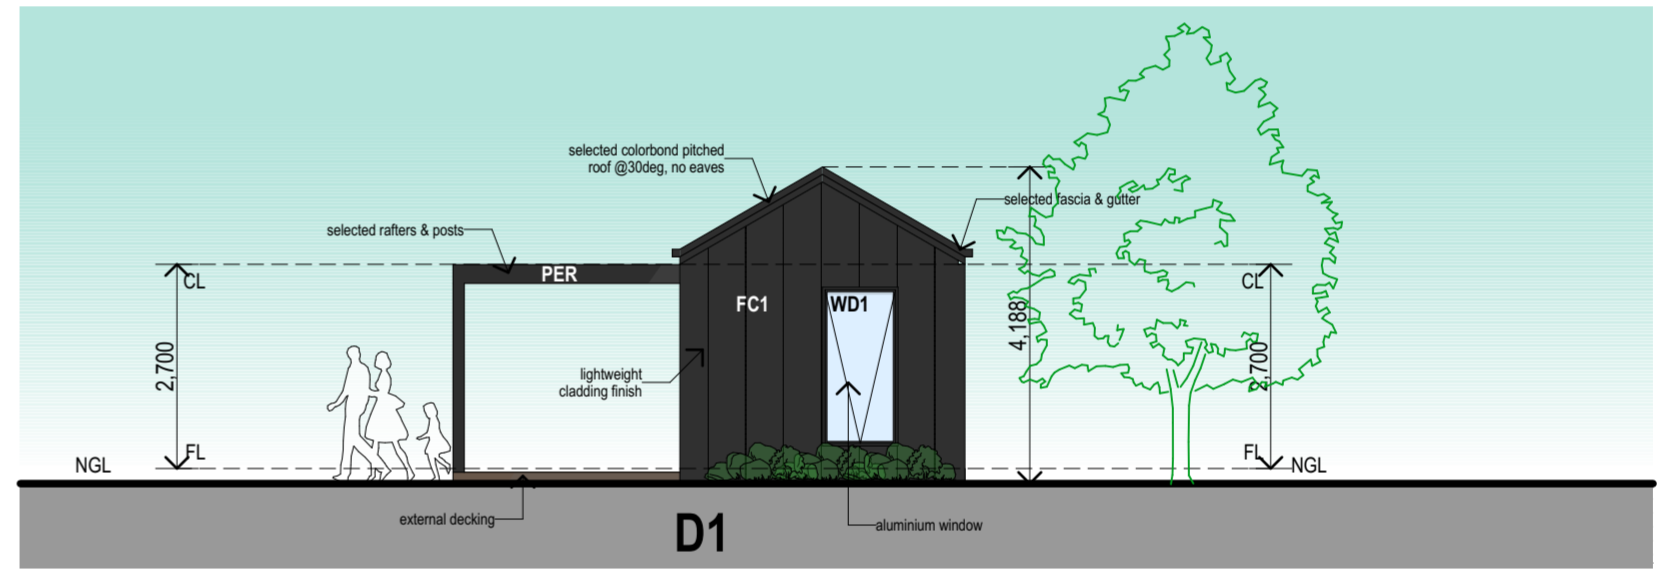




INTERNAL EAST ELEVATION
SCALE 1:100

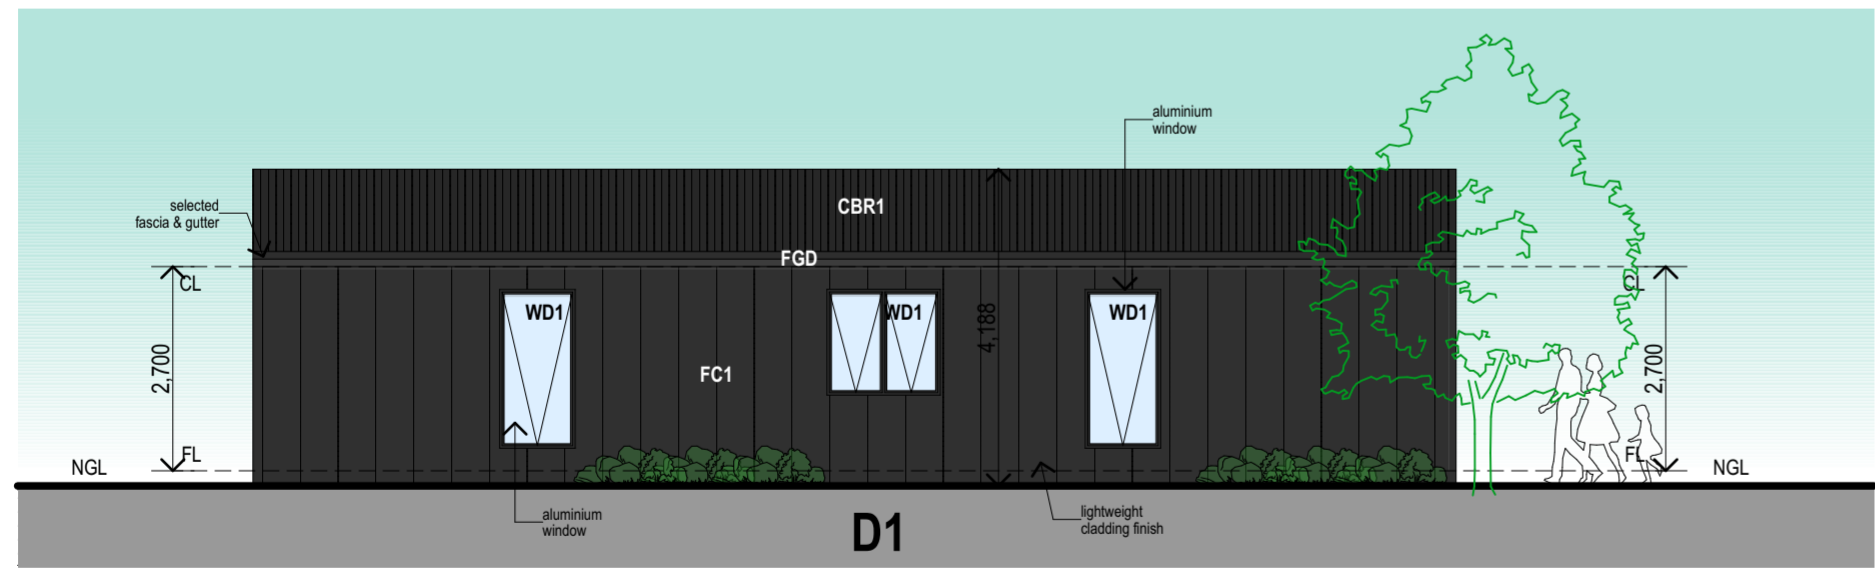


INTERNAL NORTH ELEVATION
SCALE 1:100

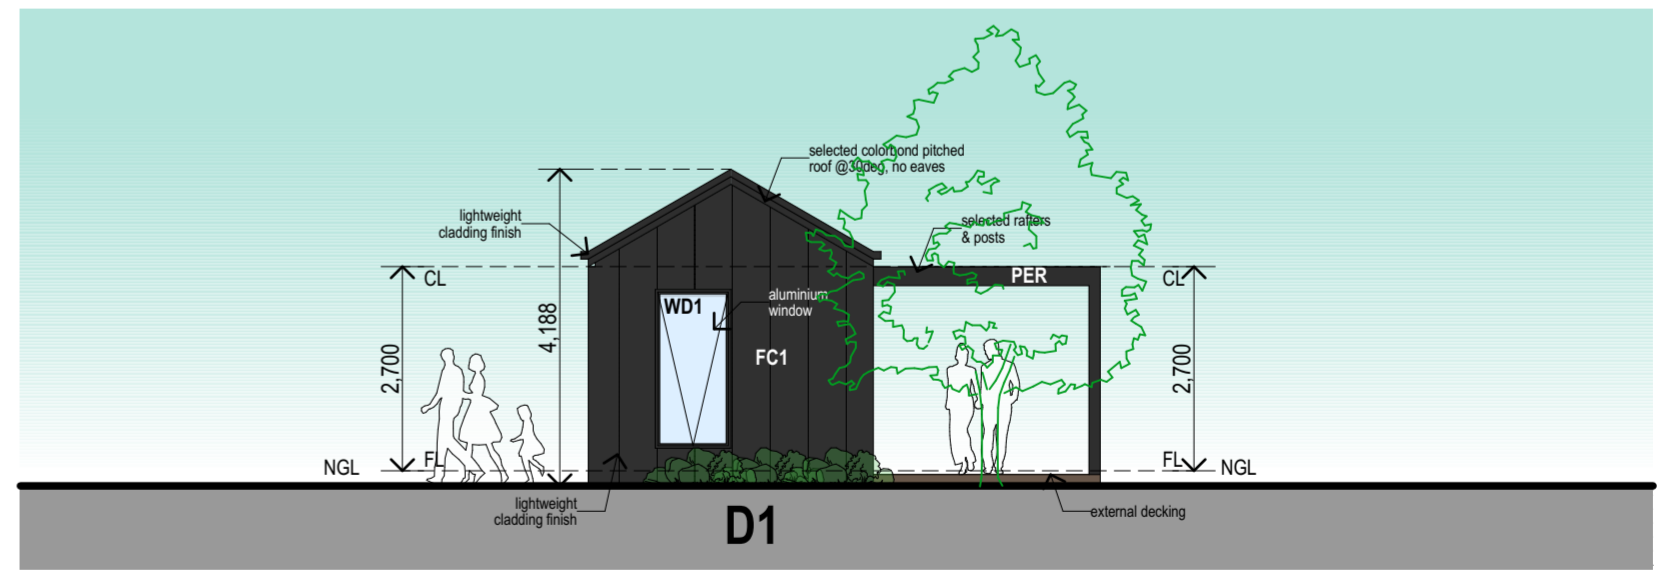


WEST ELEVATION
SCALE 1:100

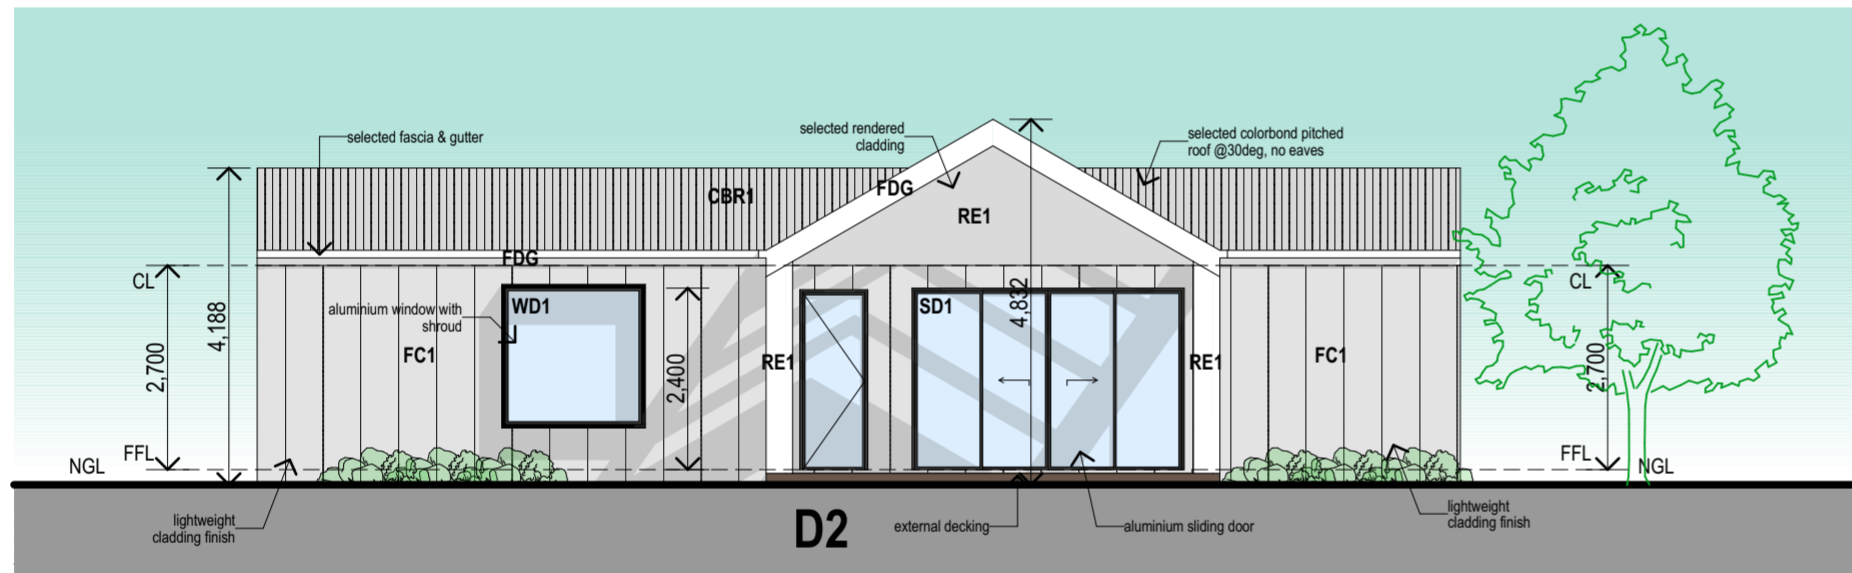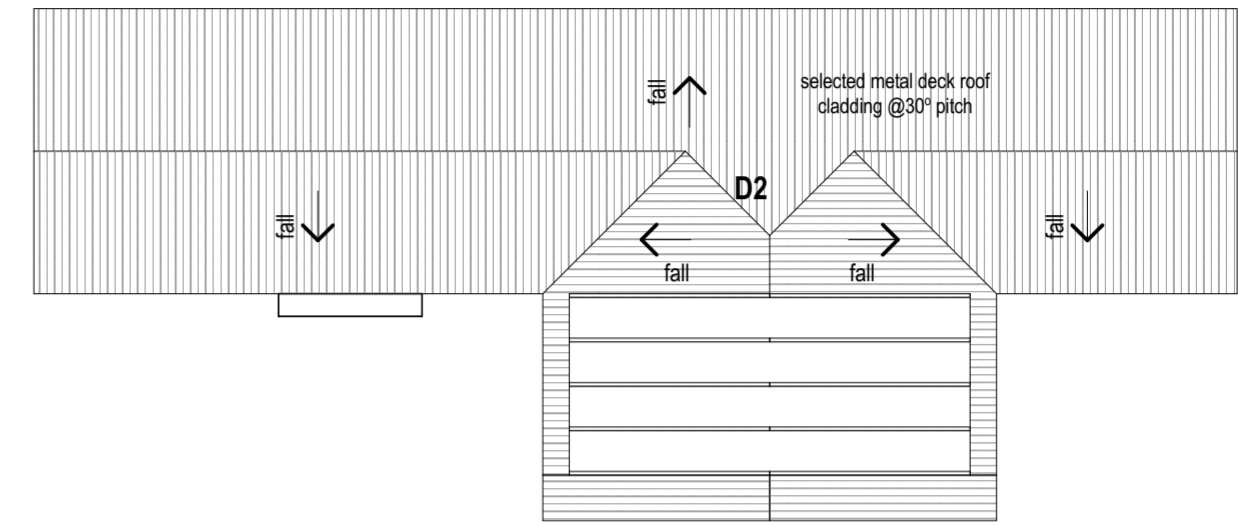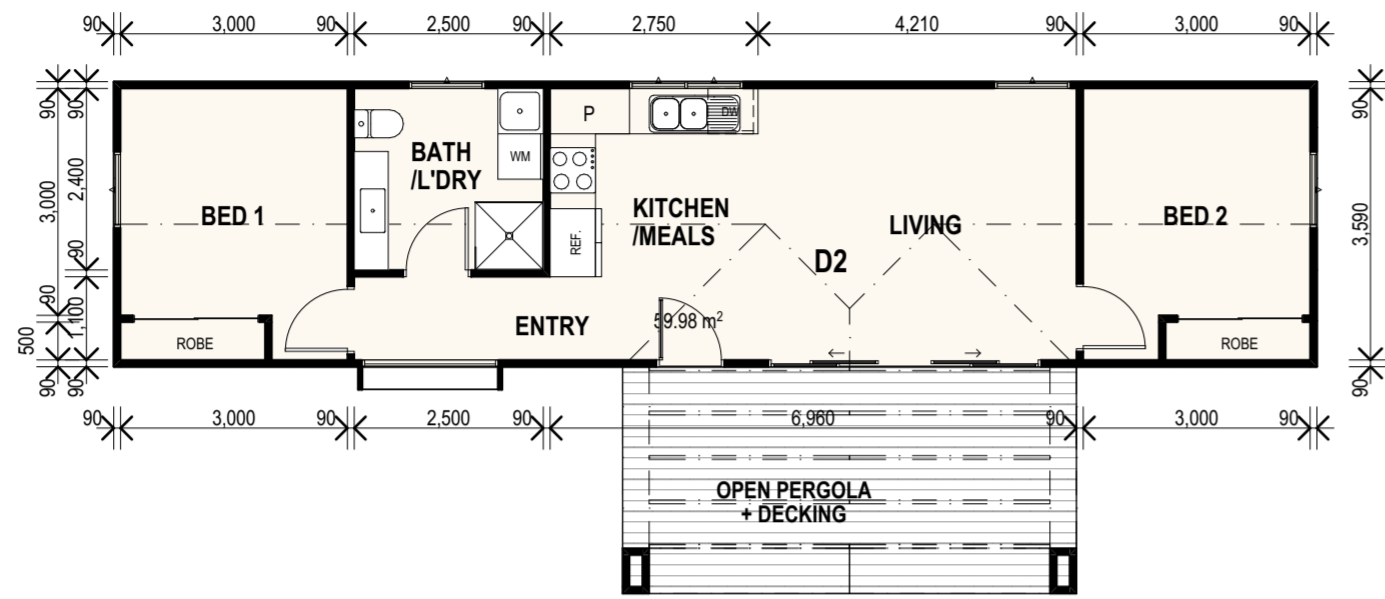


SOUTH ELEVATION
SCALE 1:100

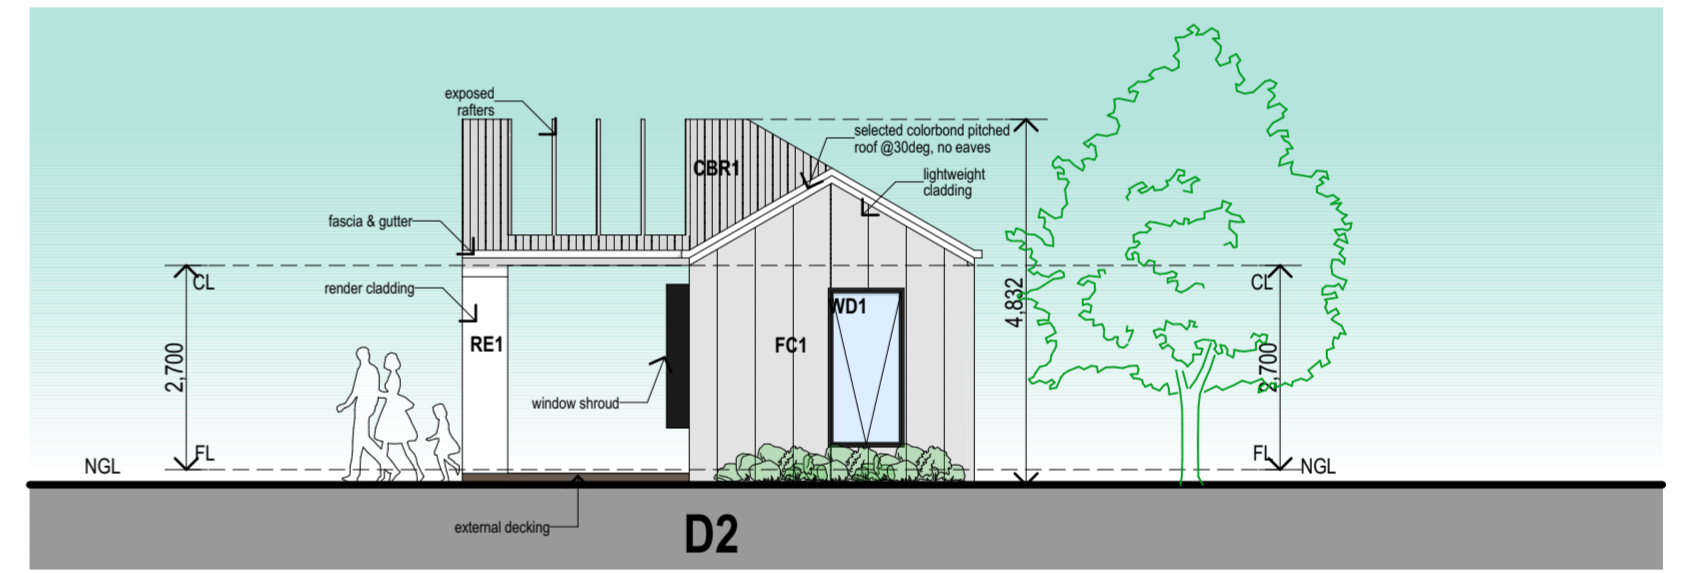

INTERNAL EAST ELEVATION
SCALE 1:100

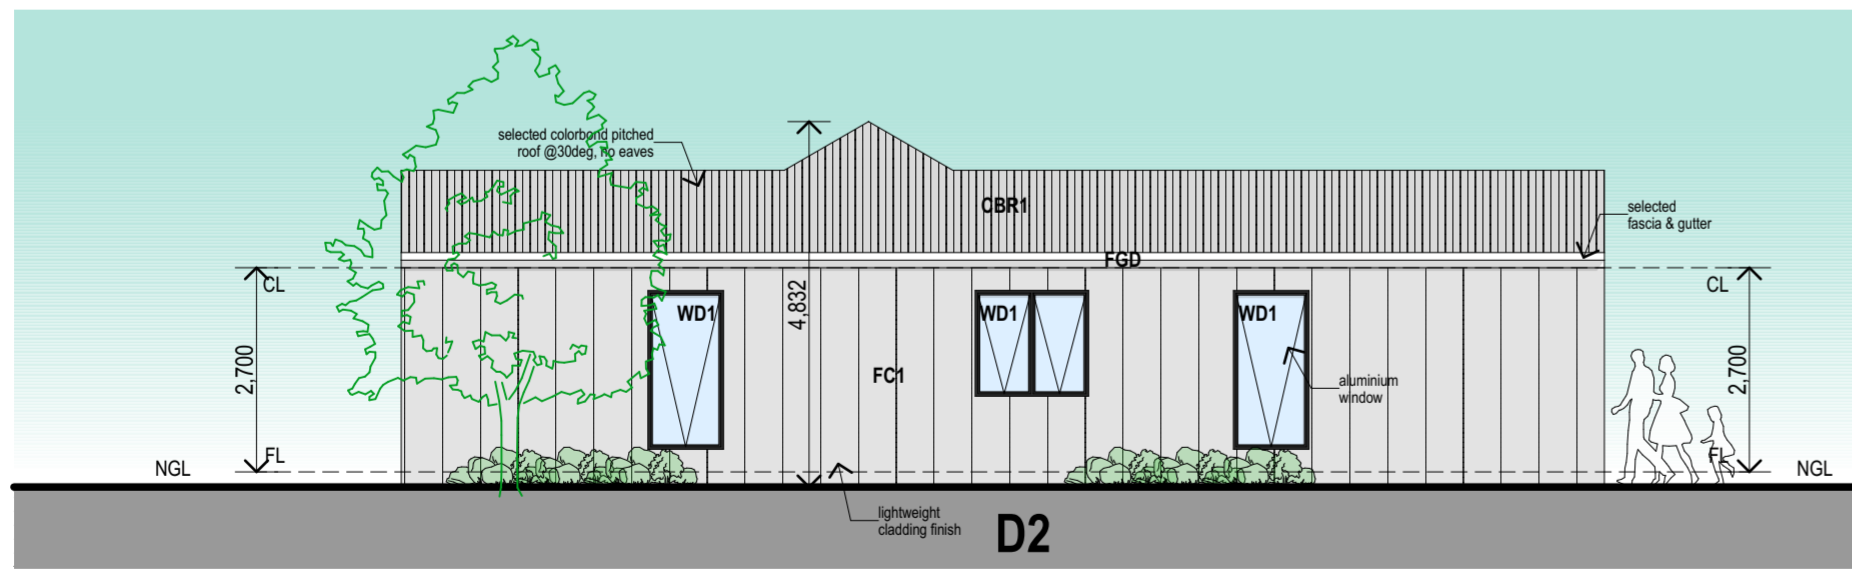

INTERNAL NORTH ELEVATION
SCALE 1:100

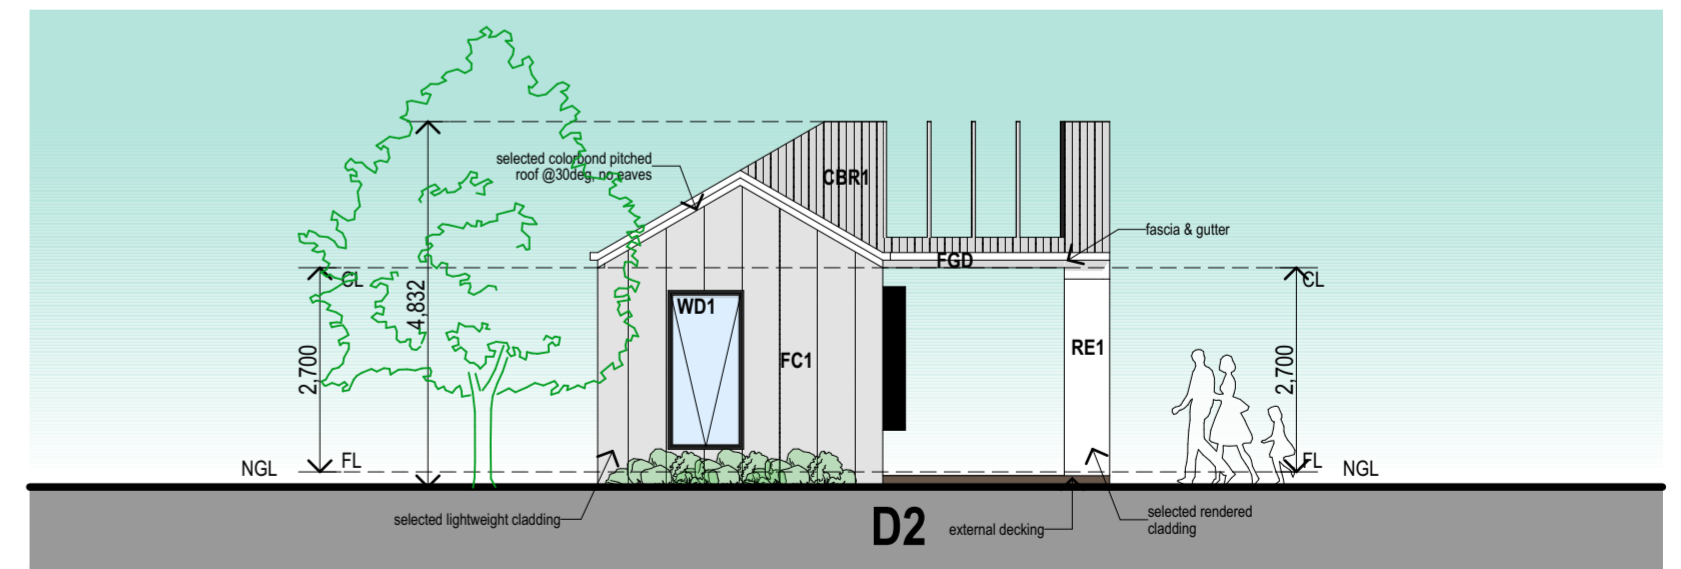

INTERNAL WEST ELEVATION
SCALE 1:100

