




**INTERNAL SOUTH ELEVATION**  
SCALE 1:100

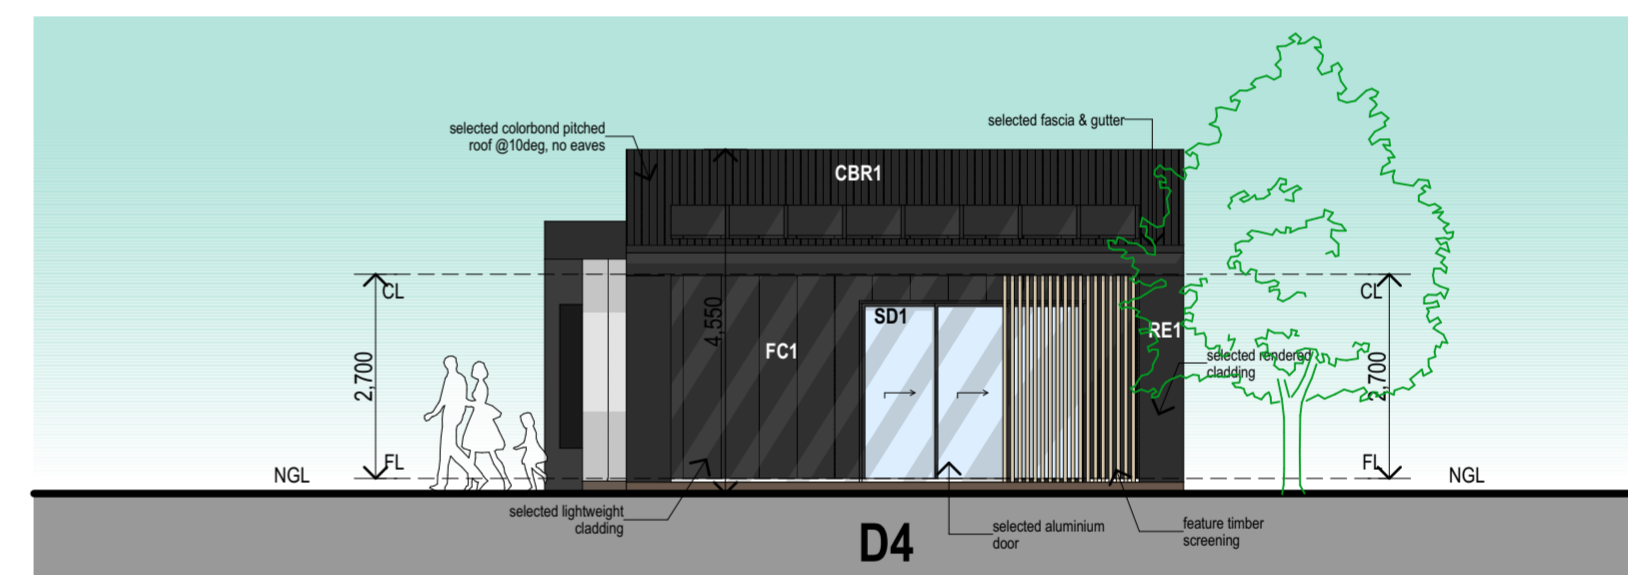




**EAST ELEVATION**  
SCALE 1:100

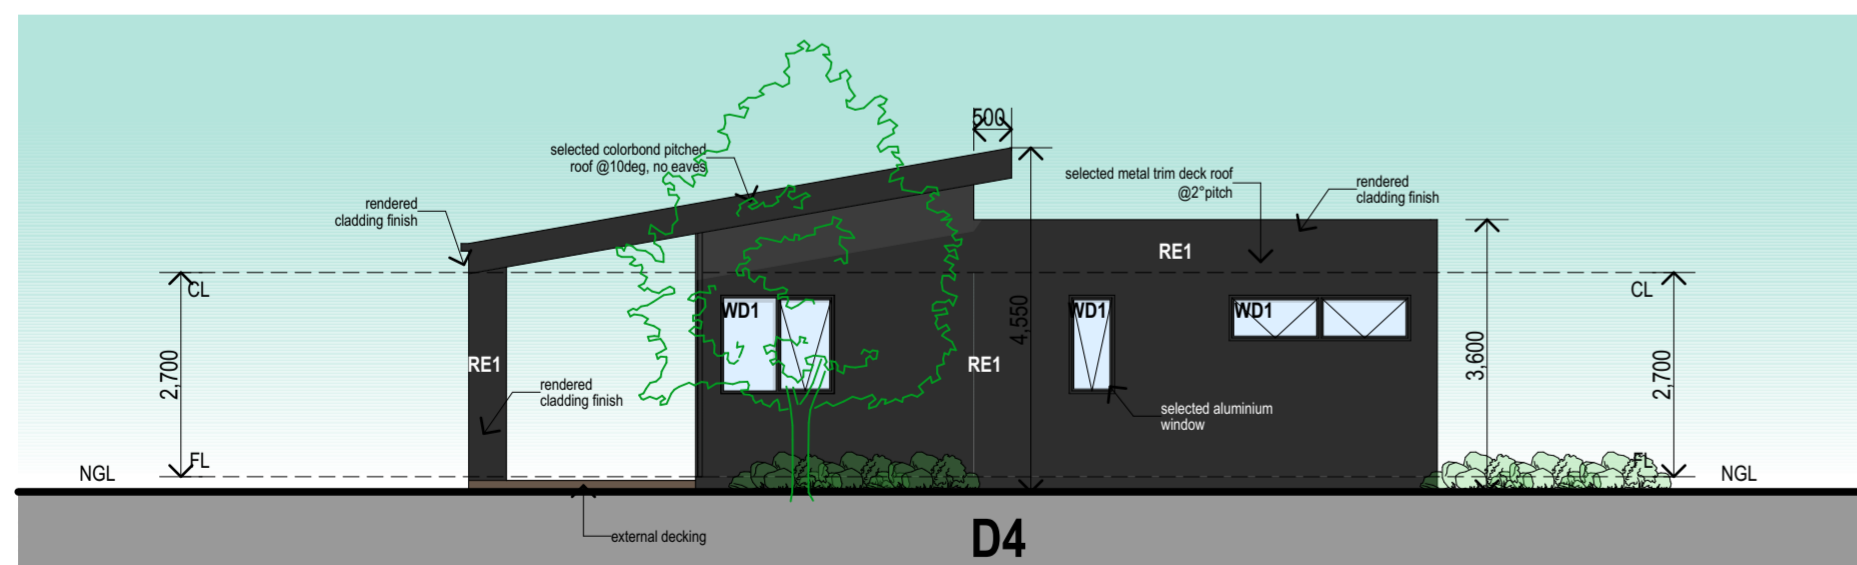

**INTERNAL NORTH ELEVATION**  
SCALE 1:100

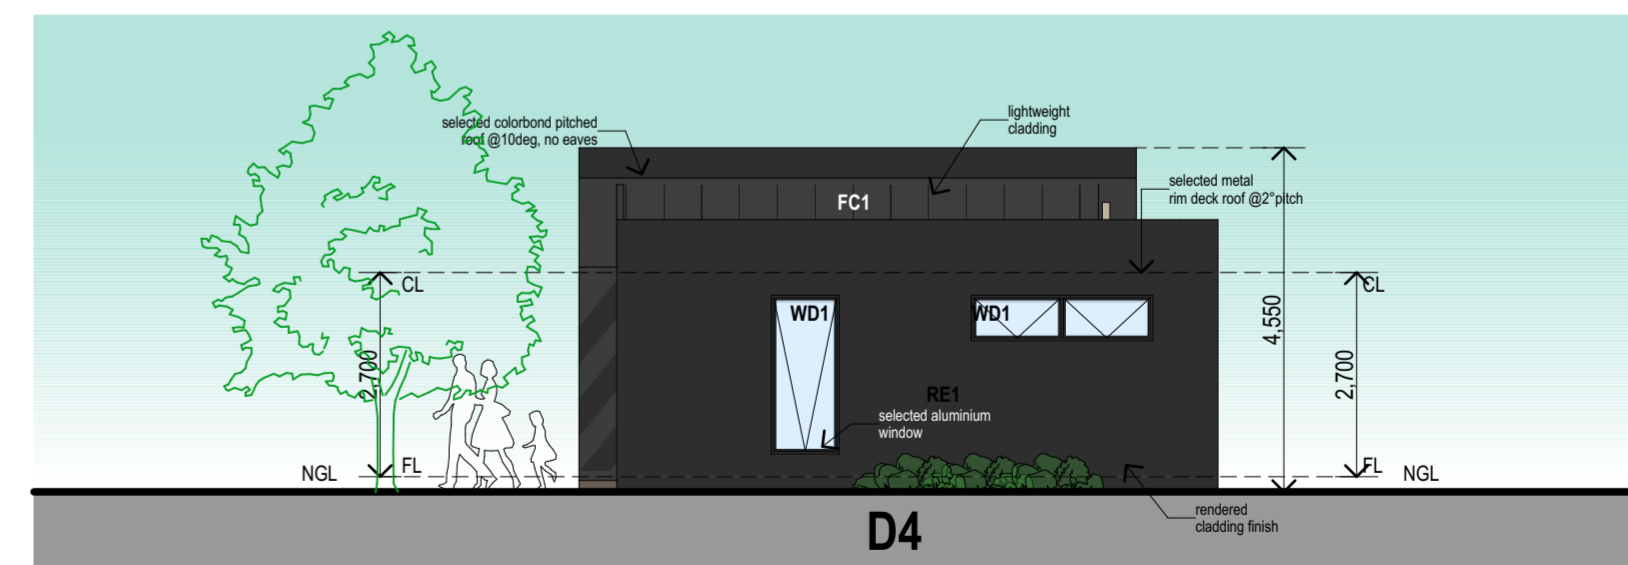


**INTERNAL WEST ELEVATION**  
SCALE 1:100

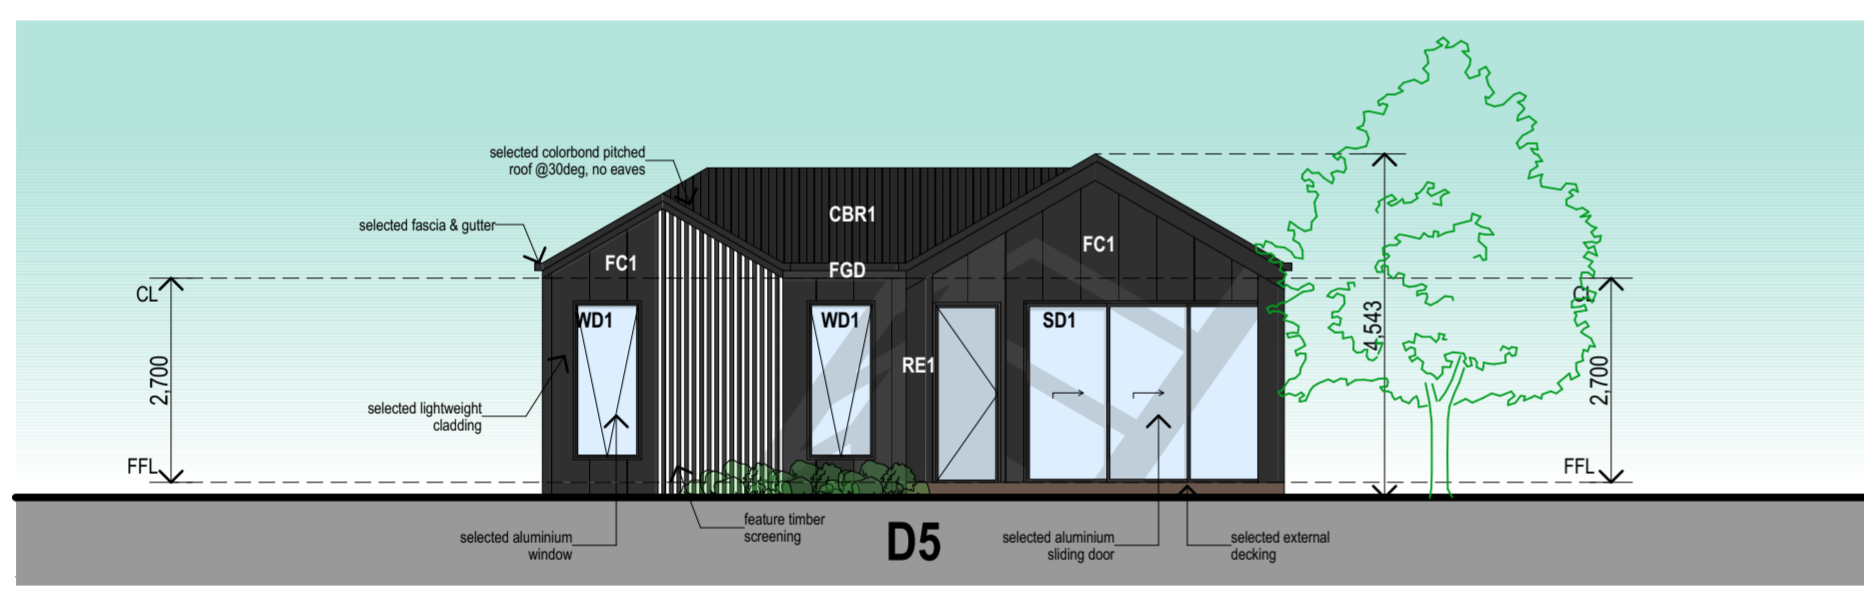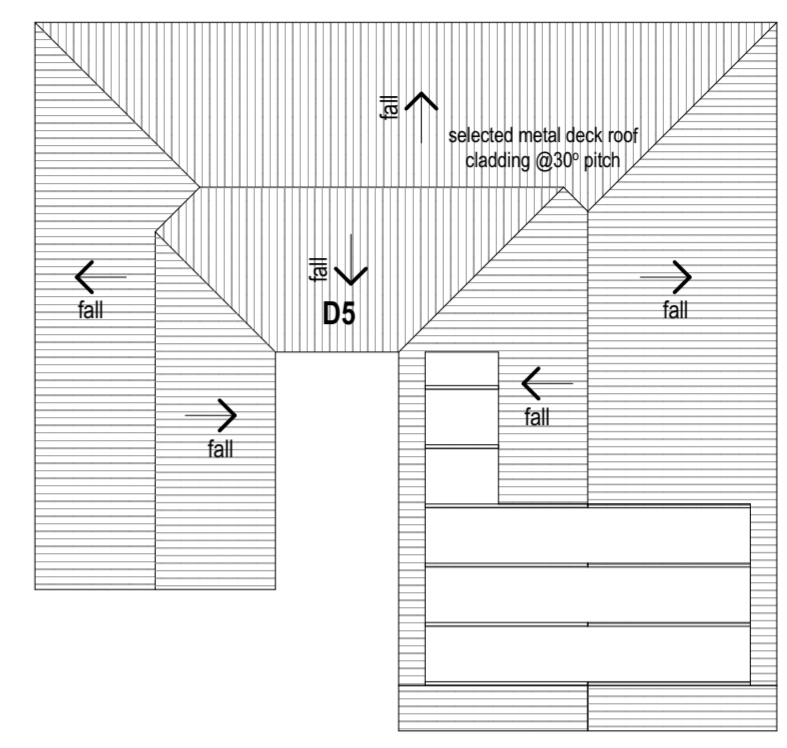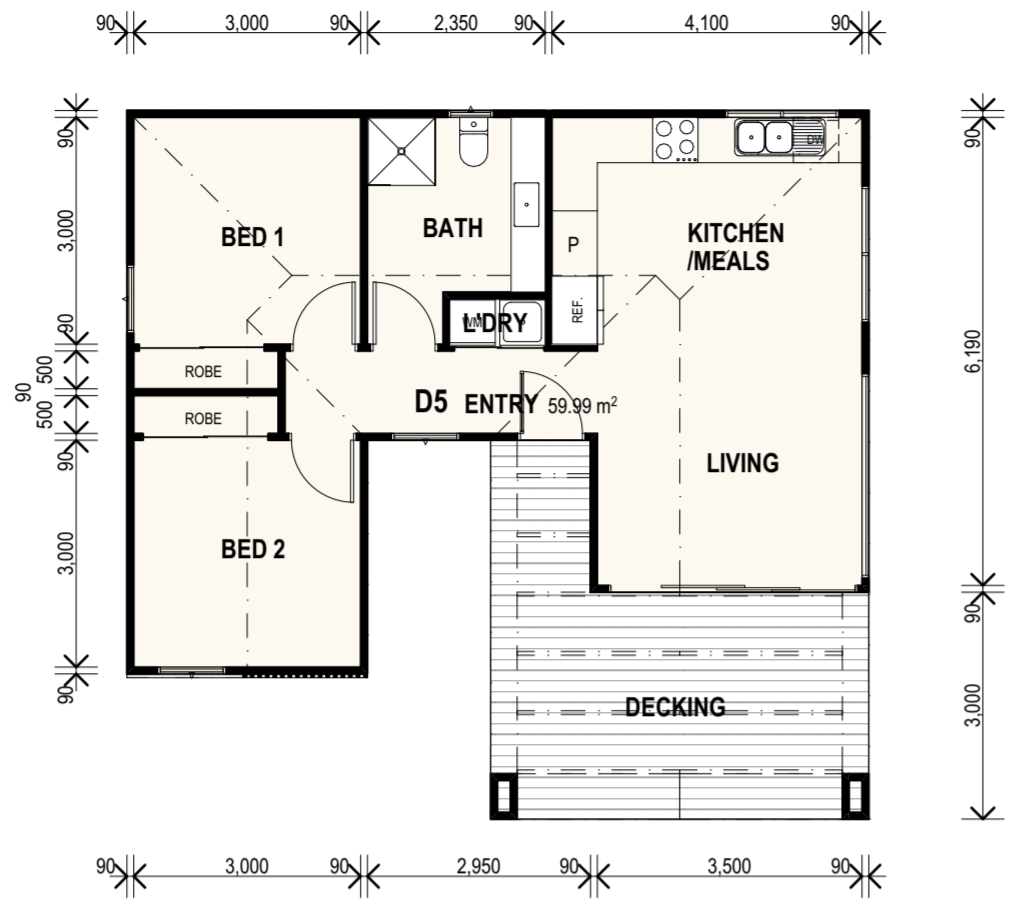


**INTERNAL SOUTH ELEVATION**  
SCALE 1:100






**INTERNAL EAST ELEVATION**  
SCALE 1:100

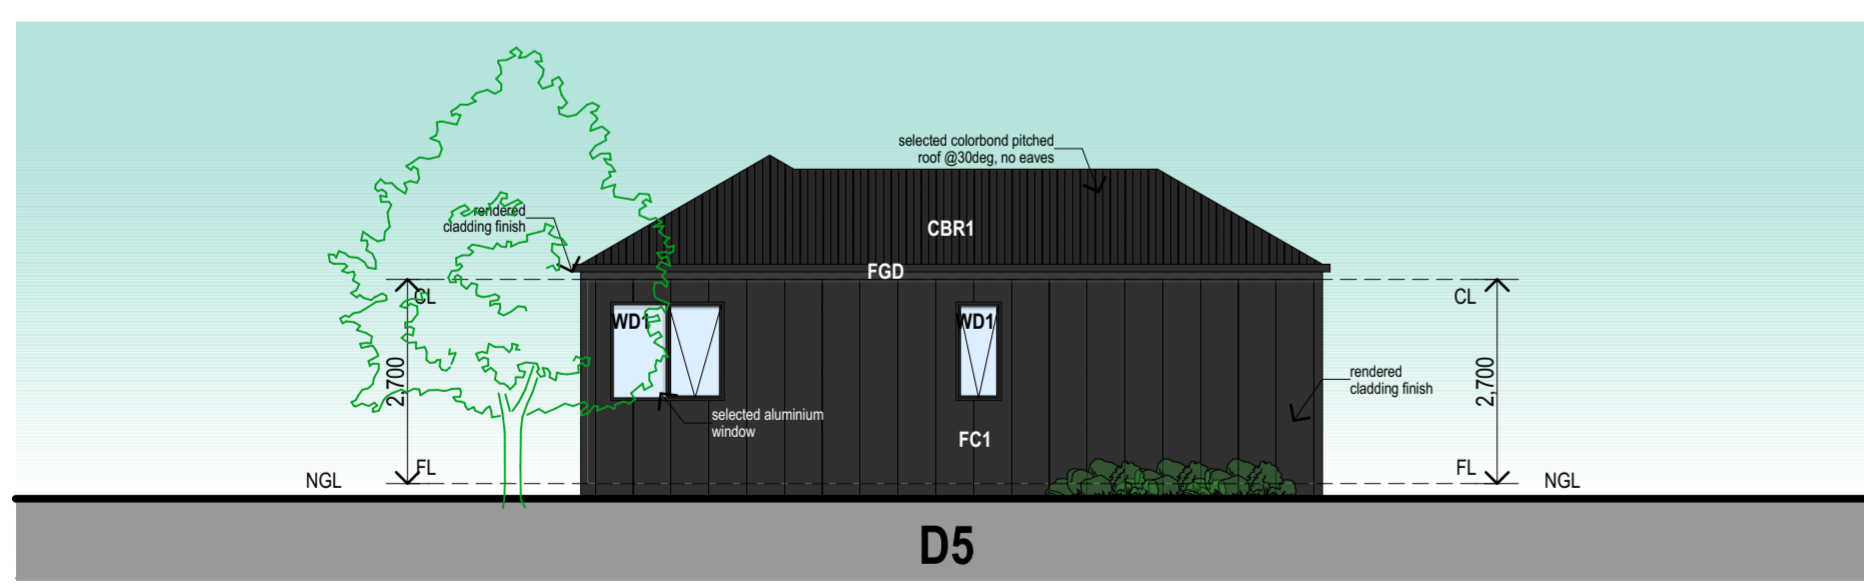


**INTERNAL NORTH ELEVATION**  
SCALE 1:100

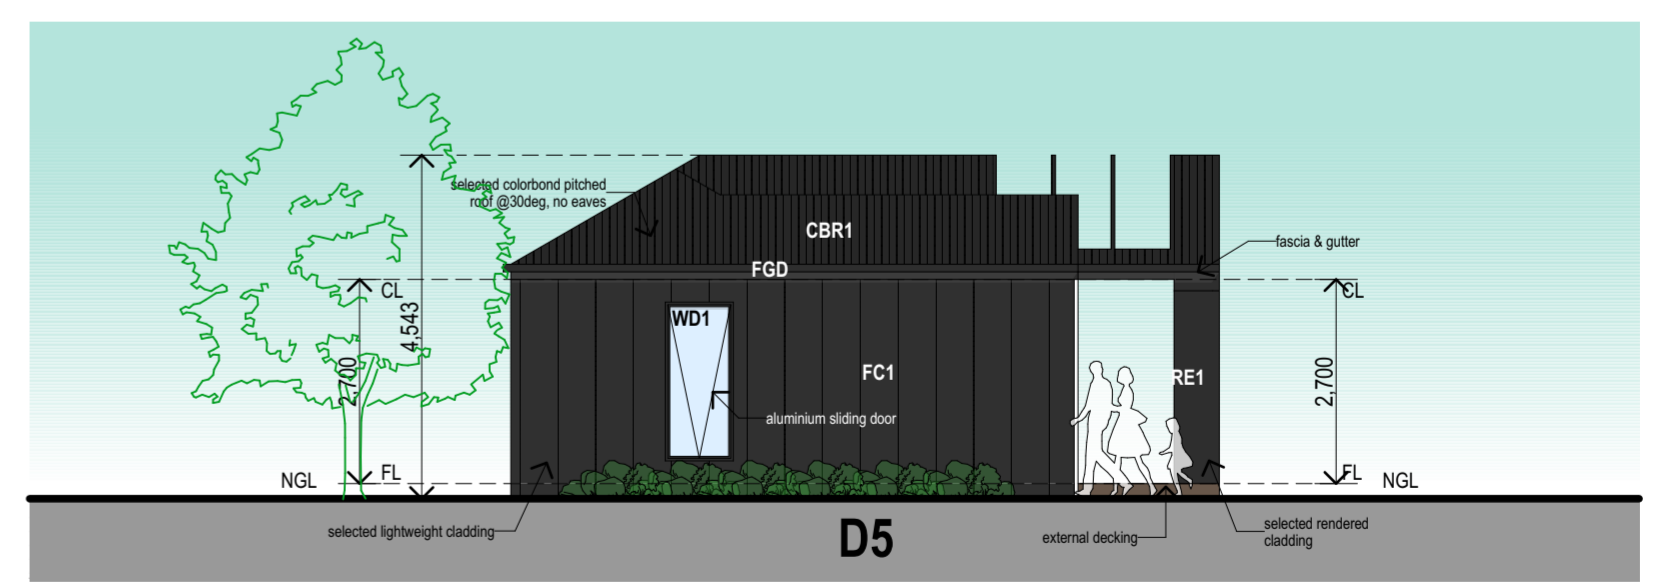


**INTERNAL WEST ELEVATION**  
SCALE 1:100

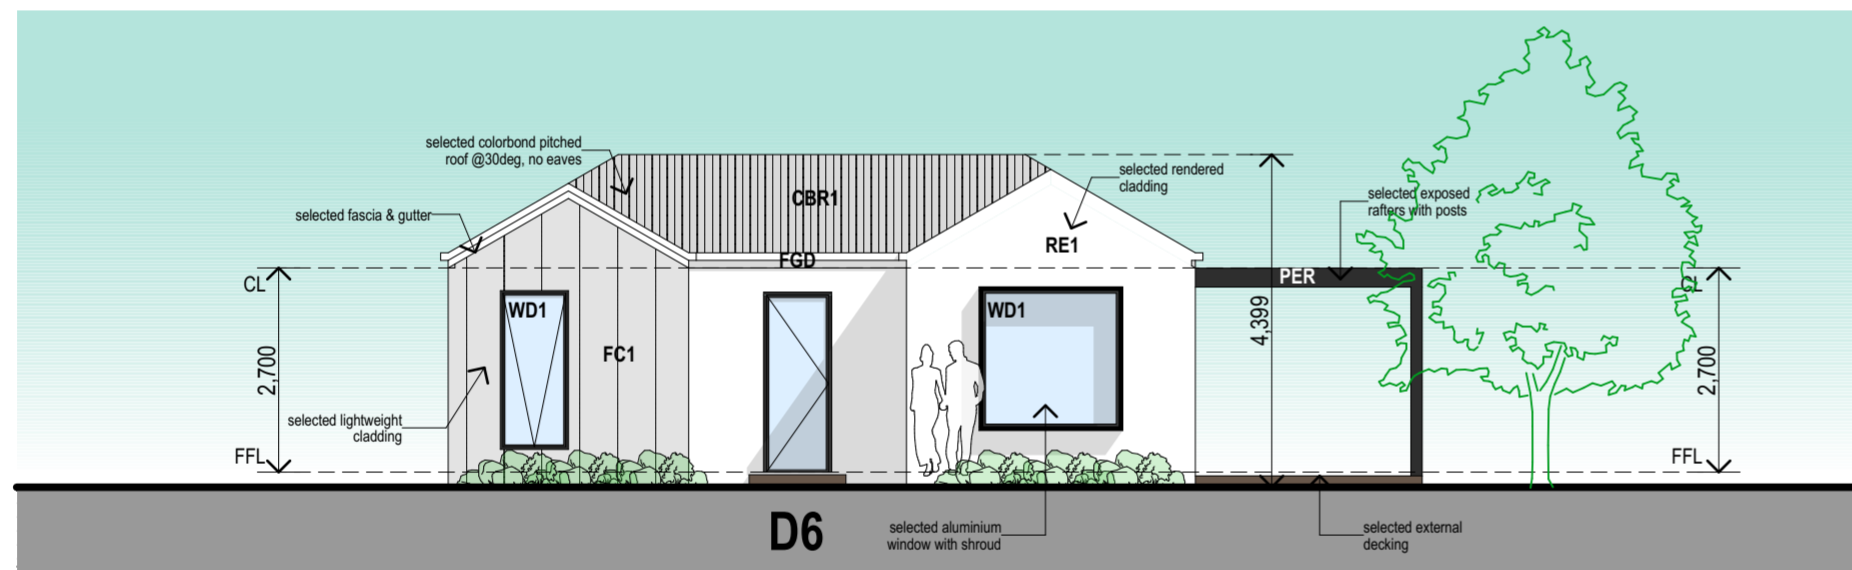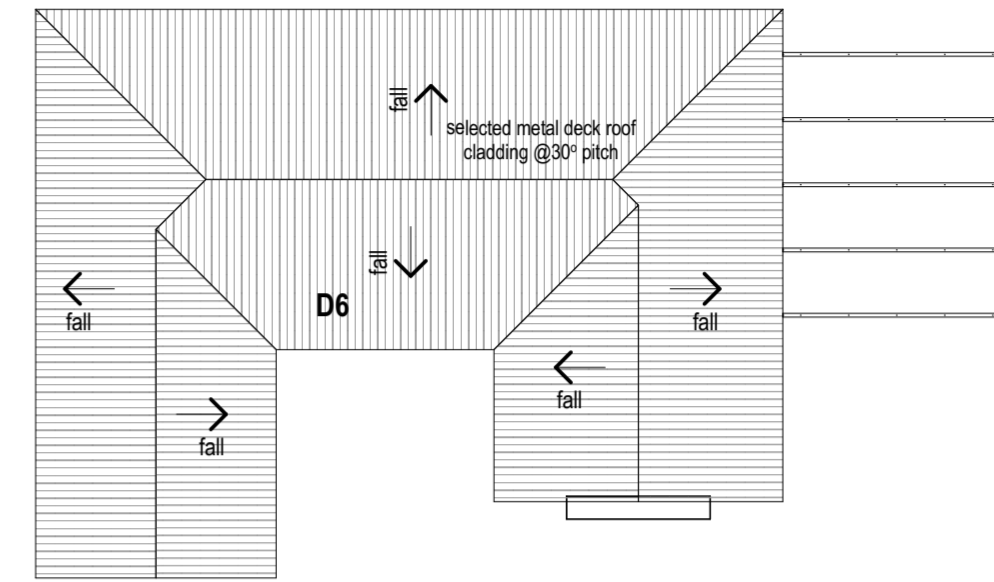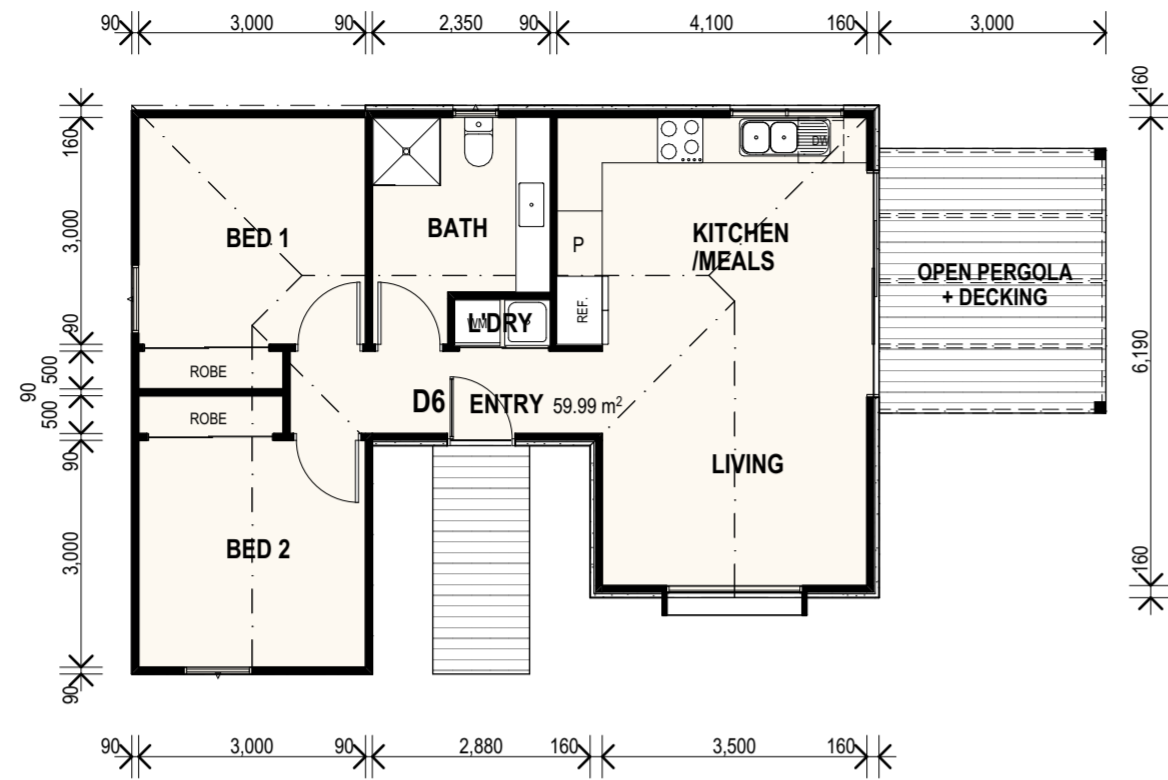


**INTERNAL SOUTH ELEVATION**  
SCALE 1:100

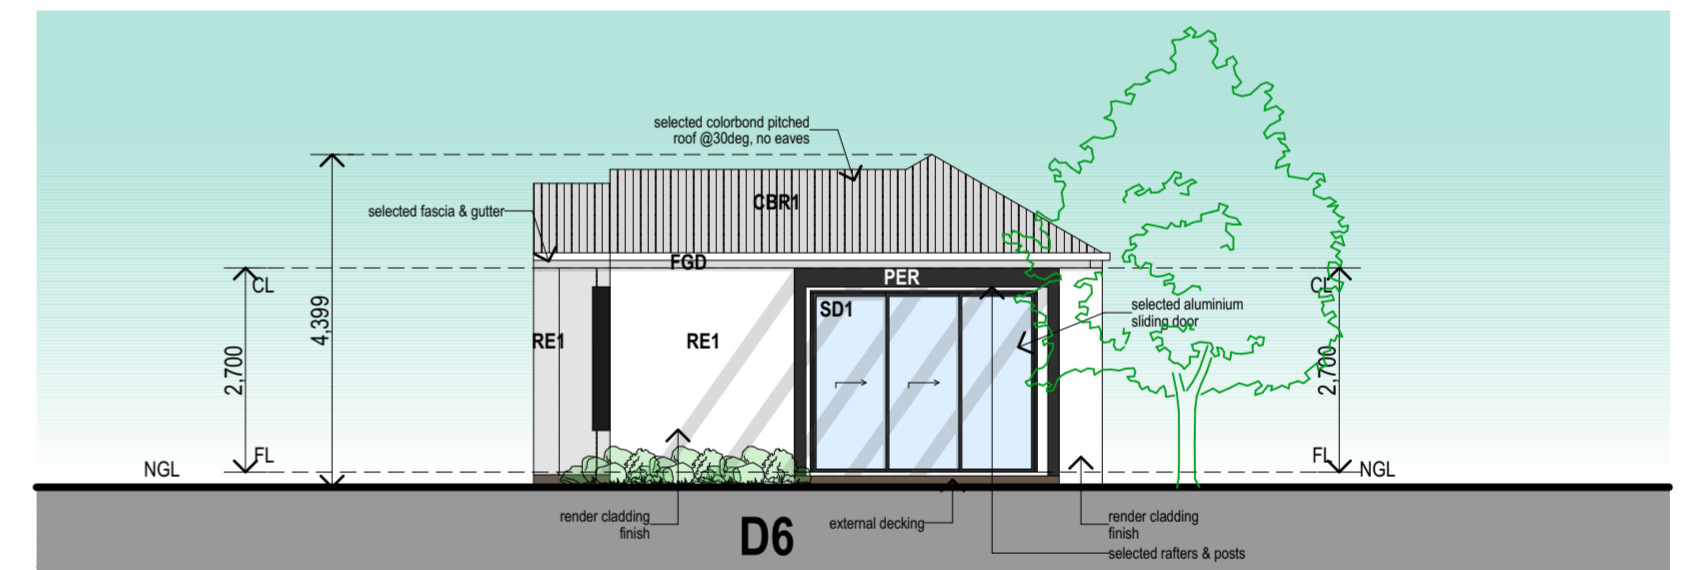

**INTERNAL EAST ELEVATION**  
SCALE 1:100

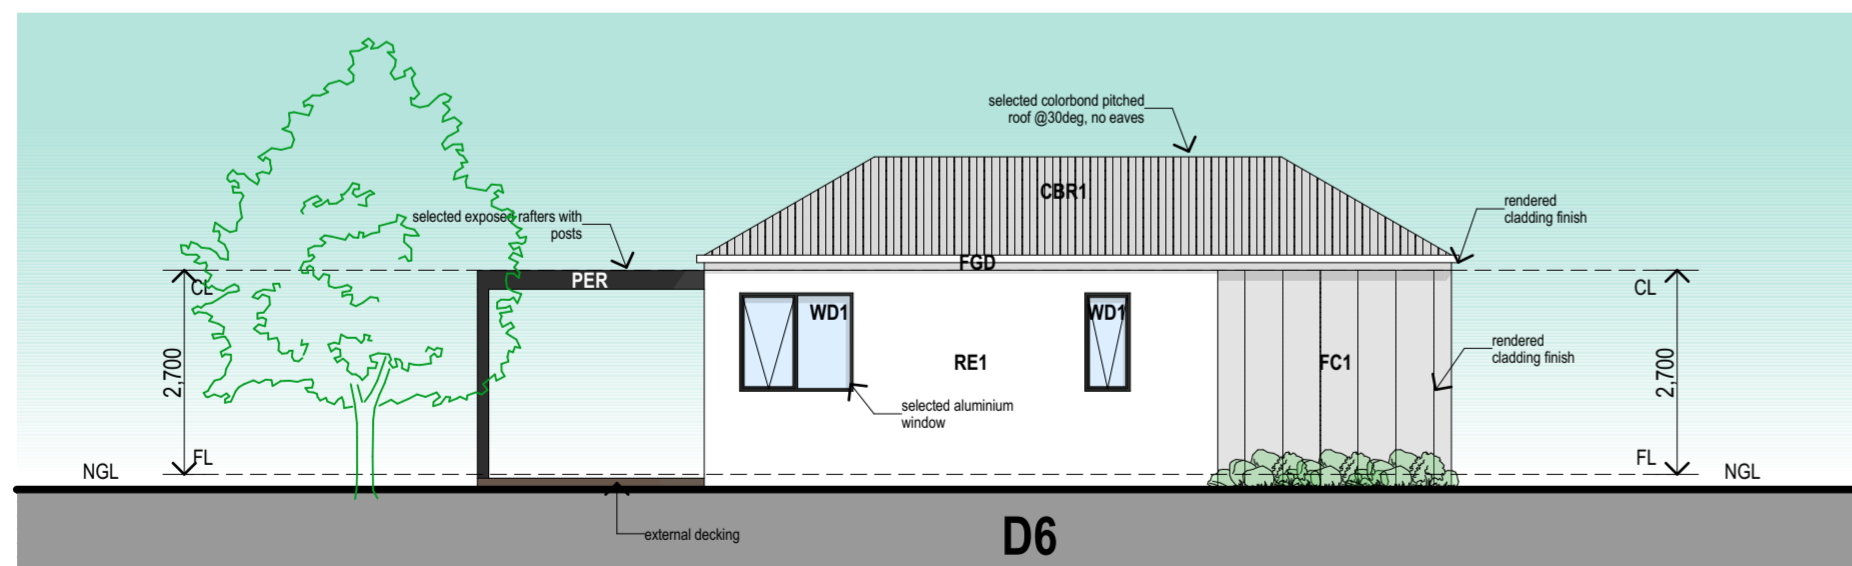

**INTERNAL NORTH ELEVATION**  
SCALE 1:100

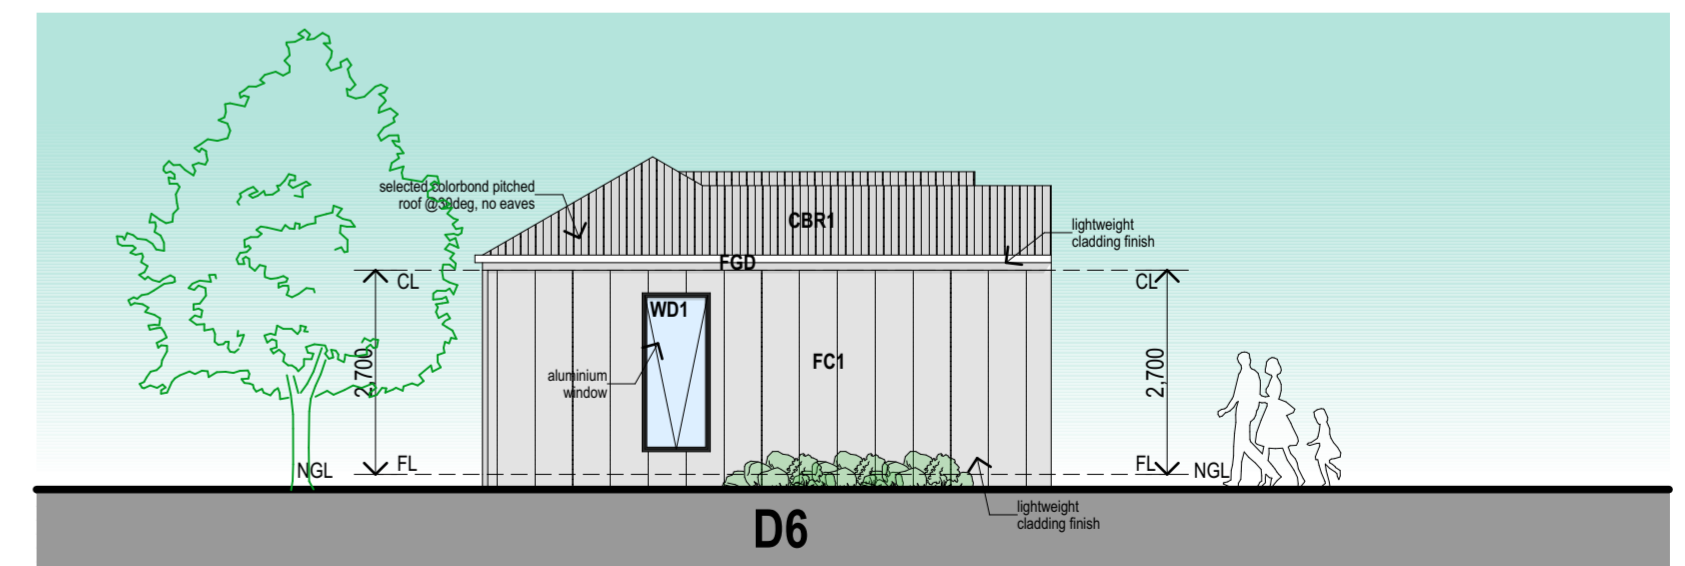

**WEST ELEVATION**  
SCALE 1:100