




INTERNAL SOUTH ELEVATION
SCALE 1:100

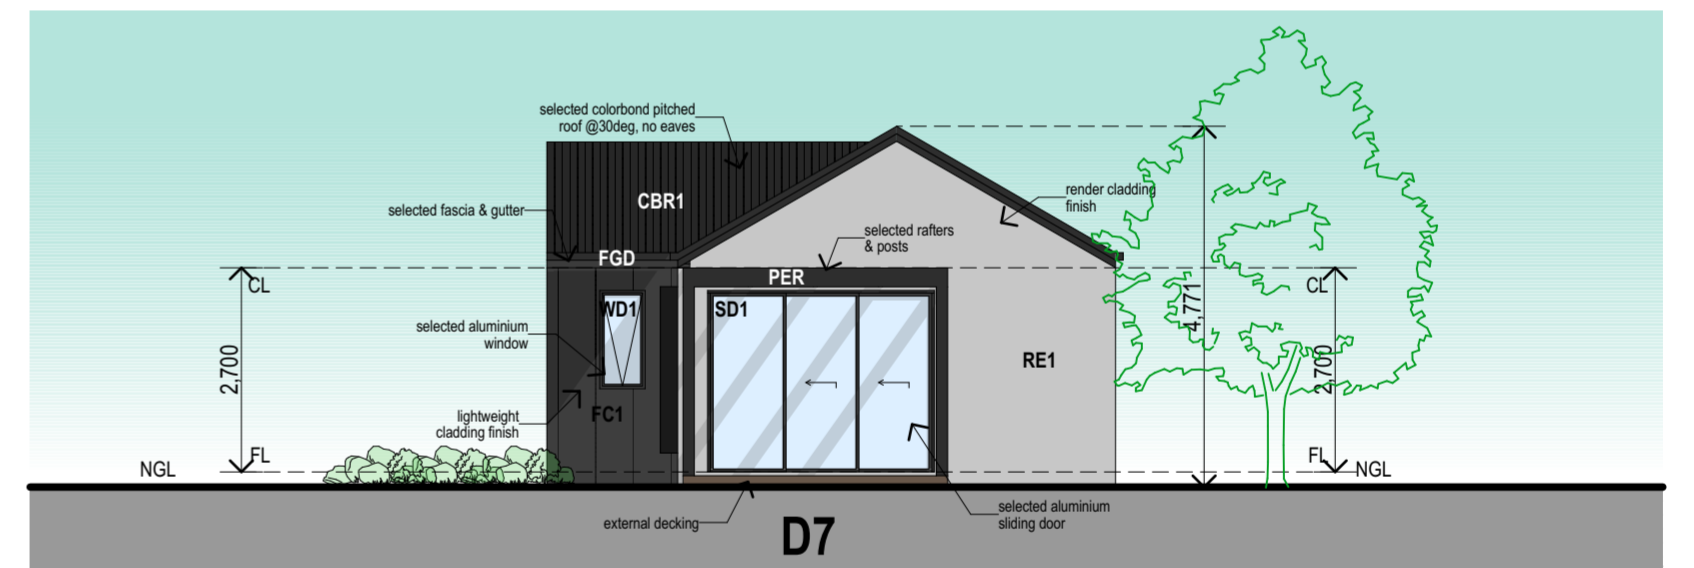



INTERNAL EAST ELEVATION
SCALE 1:100

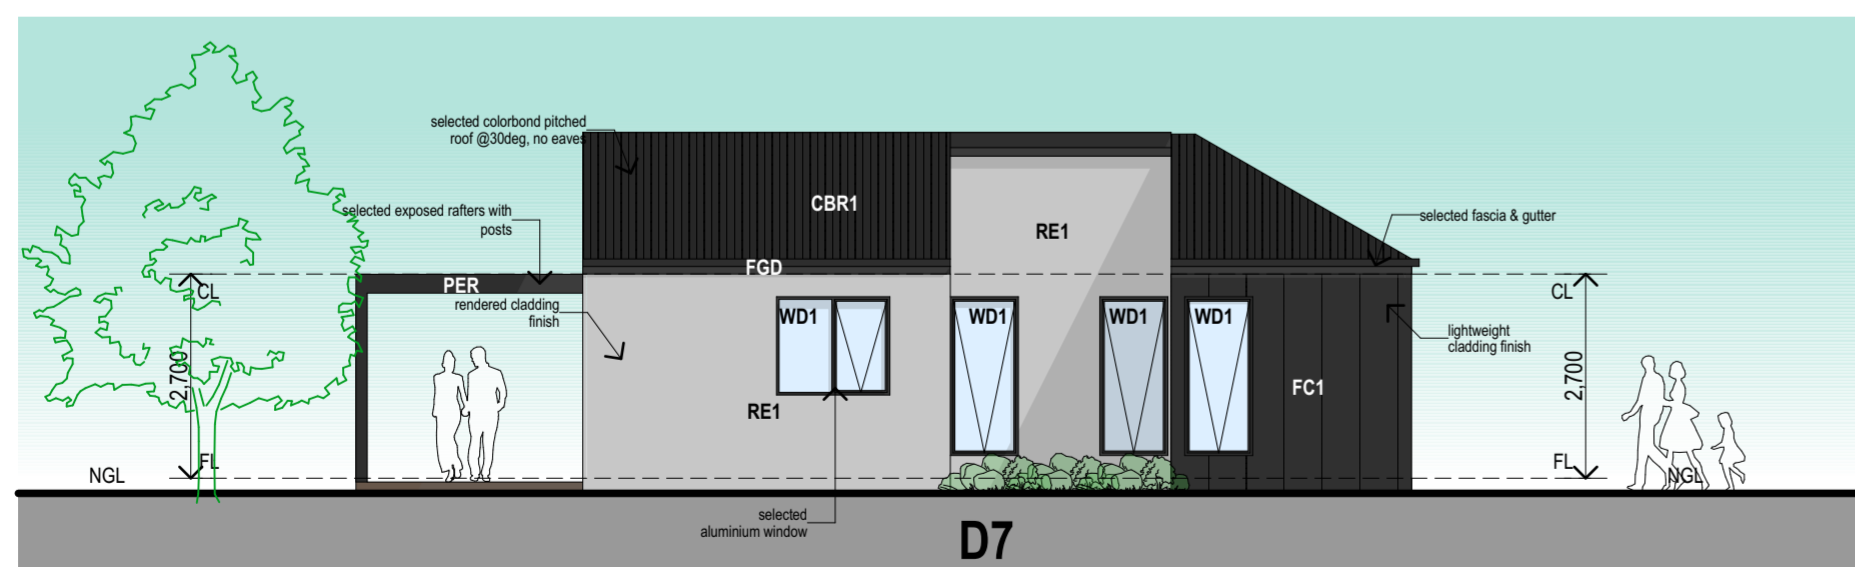


NORTH ELEVATION
SCALE 1:100

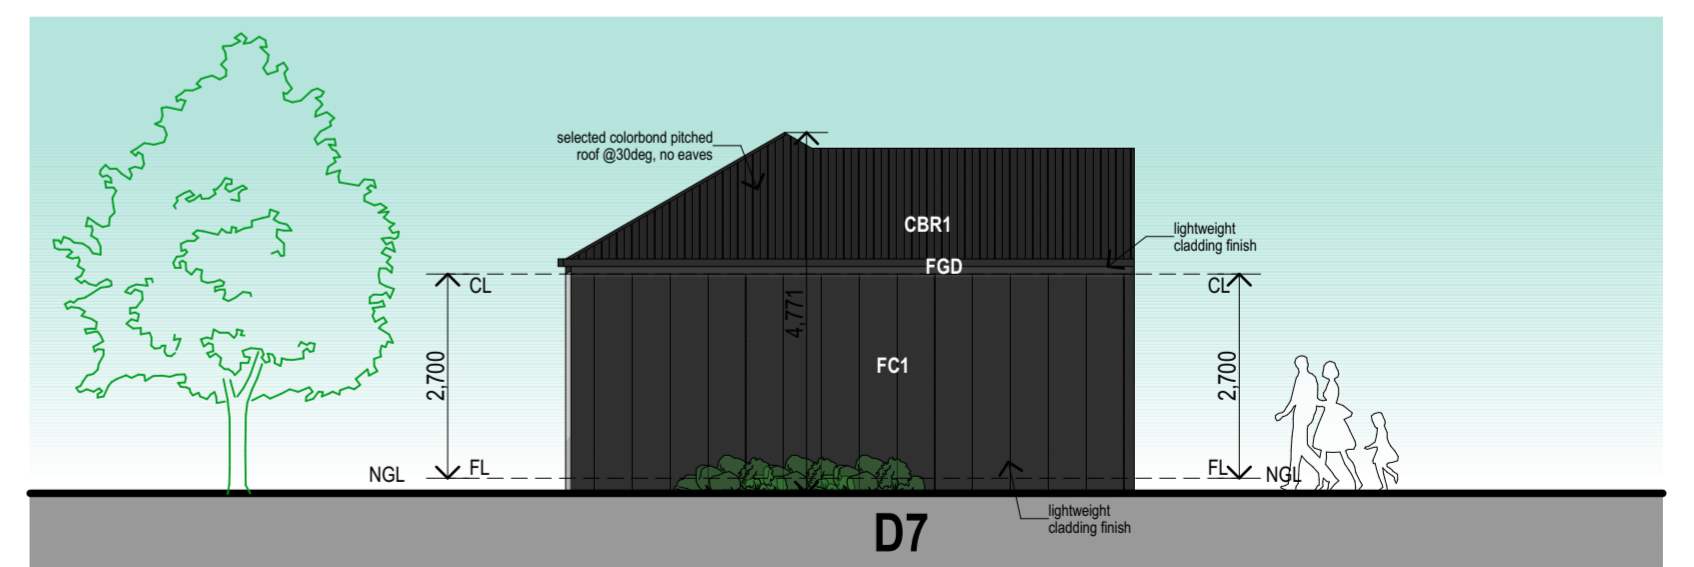


WEST ELEVATION
SCALE 1:100

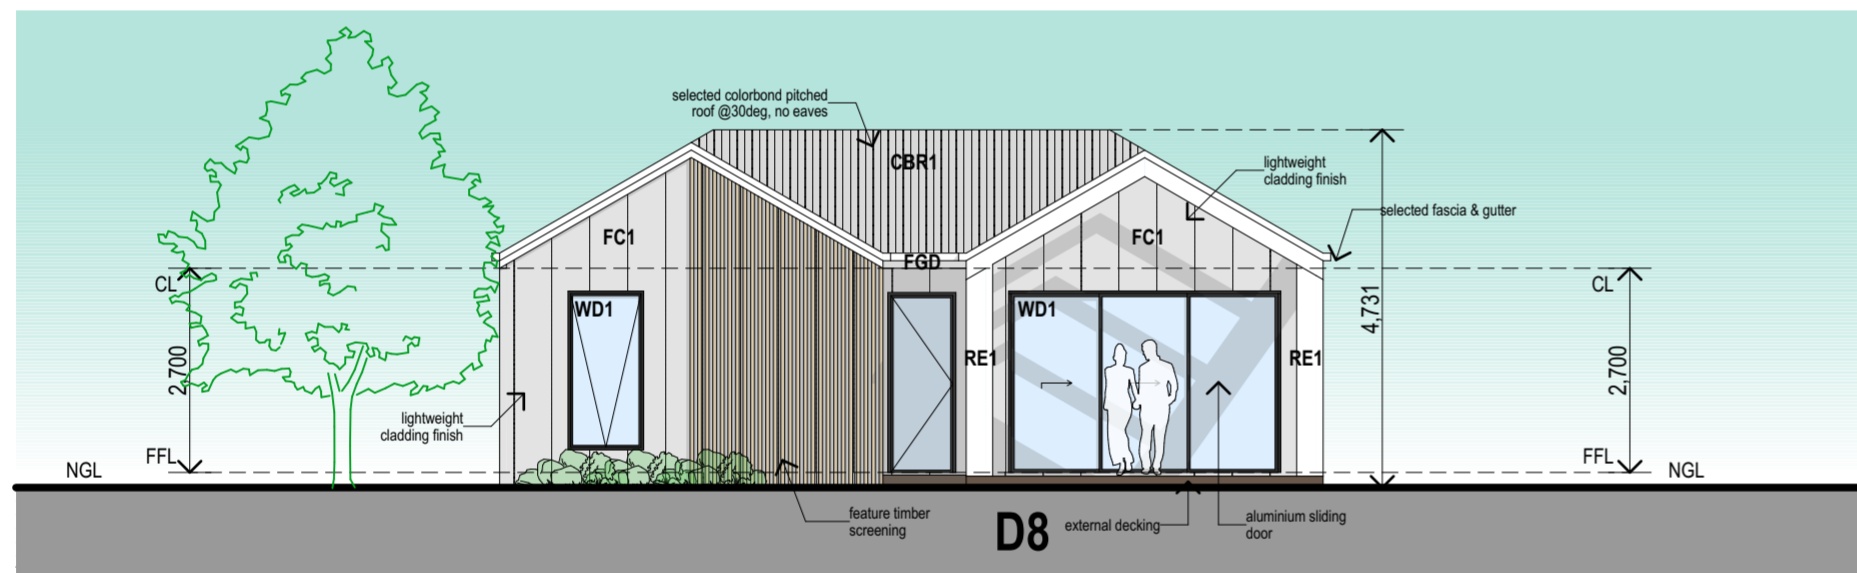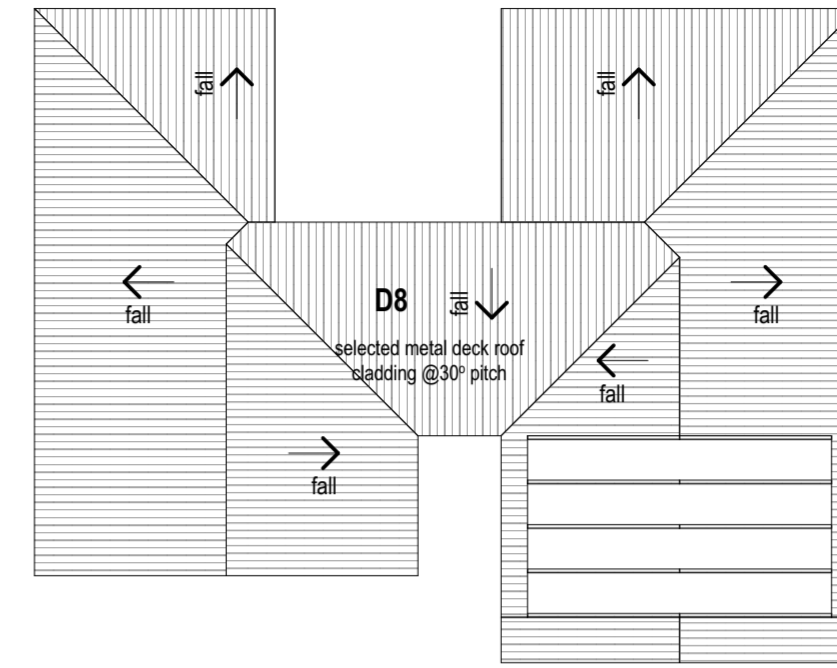


INTERNAL SOUTH ELEVATION
SCALE 1:100

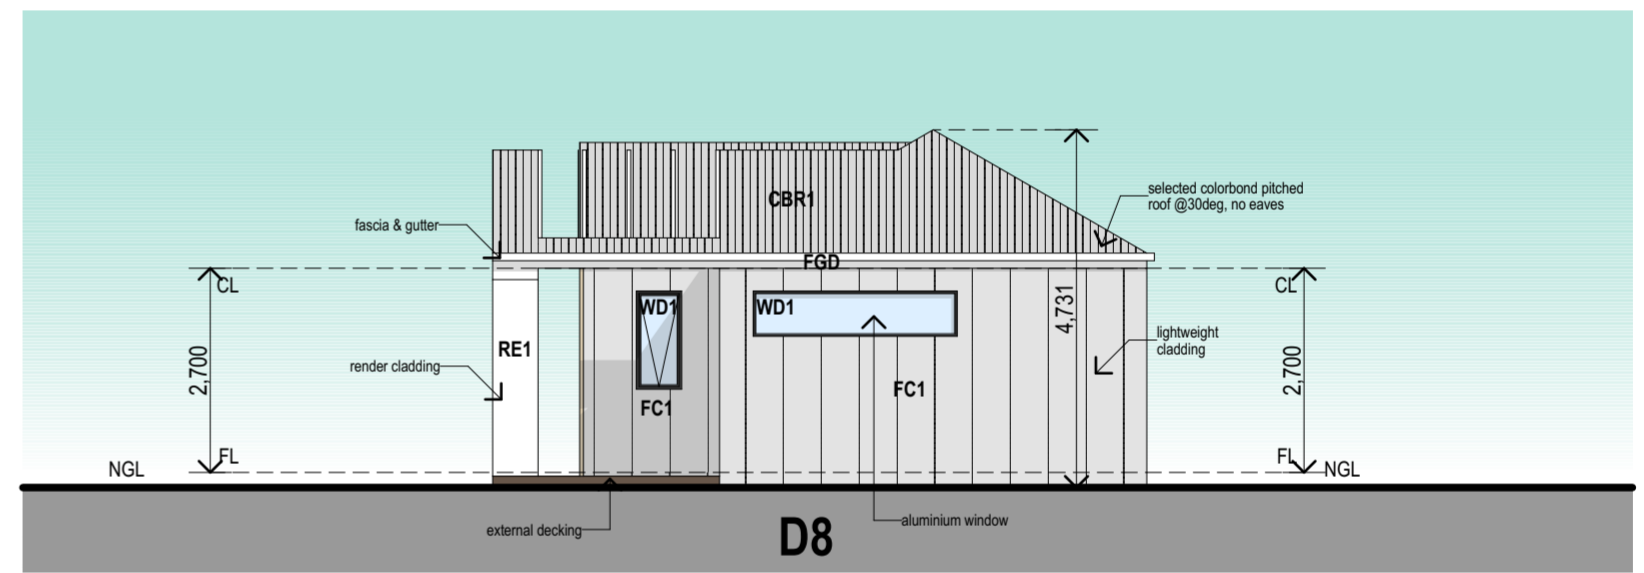




INTERNAL EAST ELEVATION
SCALE 1:100

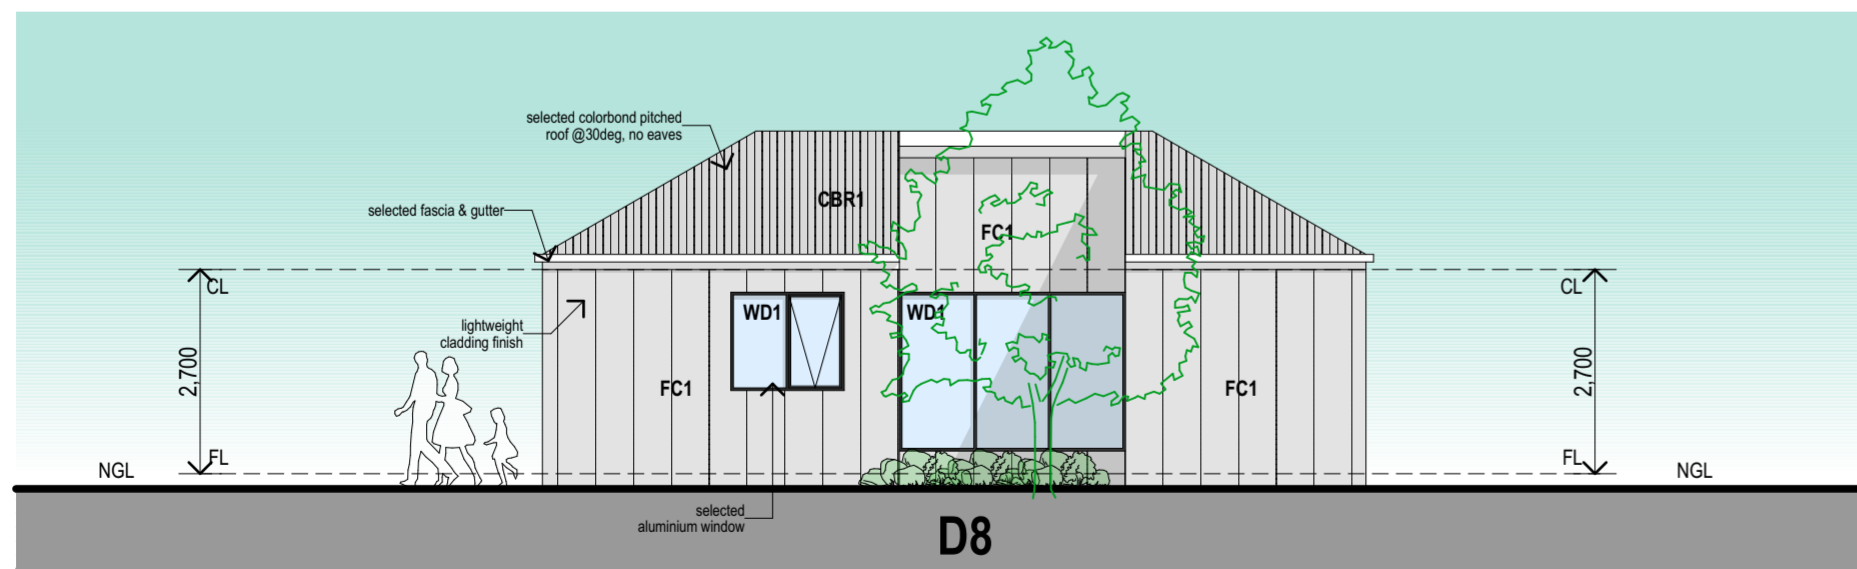

NORTH ELEVATION
SCALE 1:100

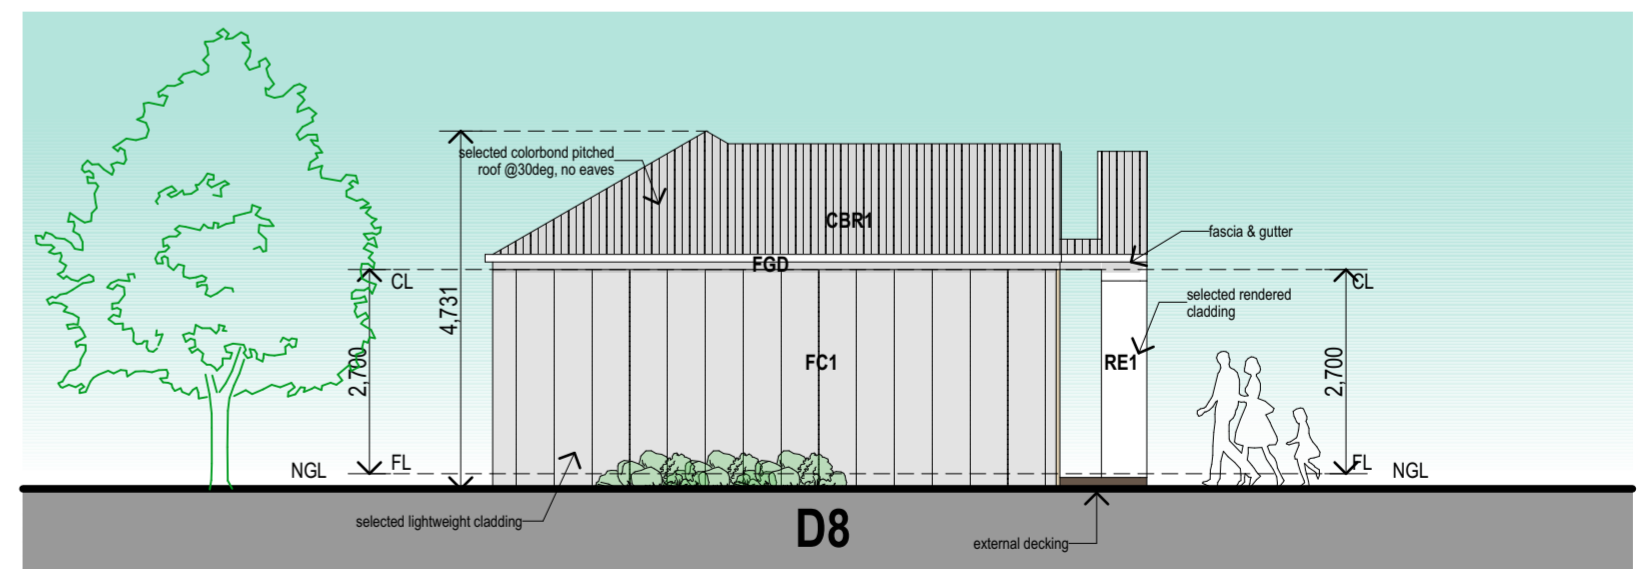


INTERNAL WEST ELEVATION
SCALE 1:100

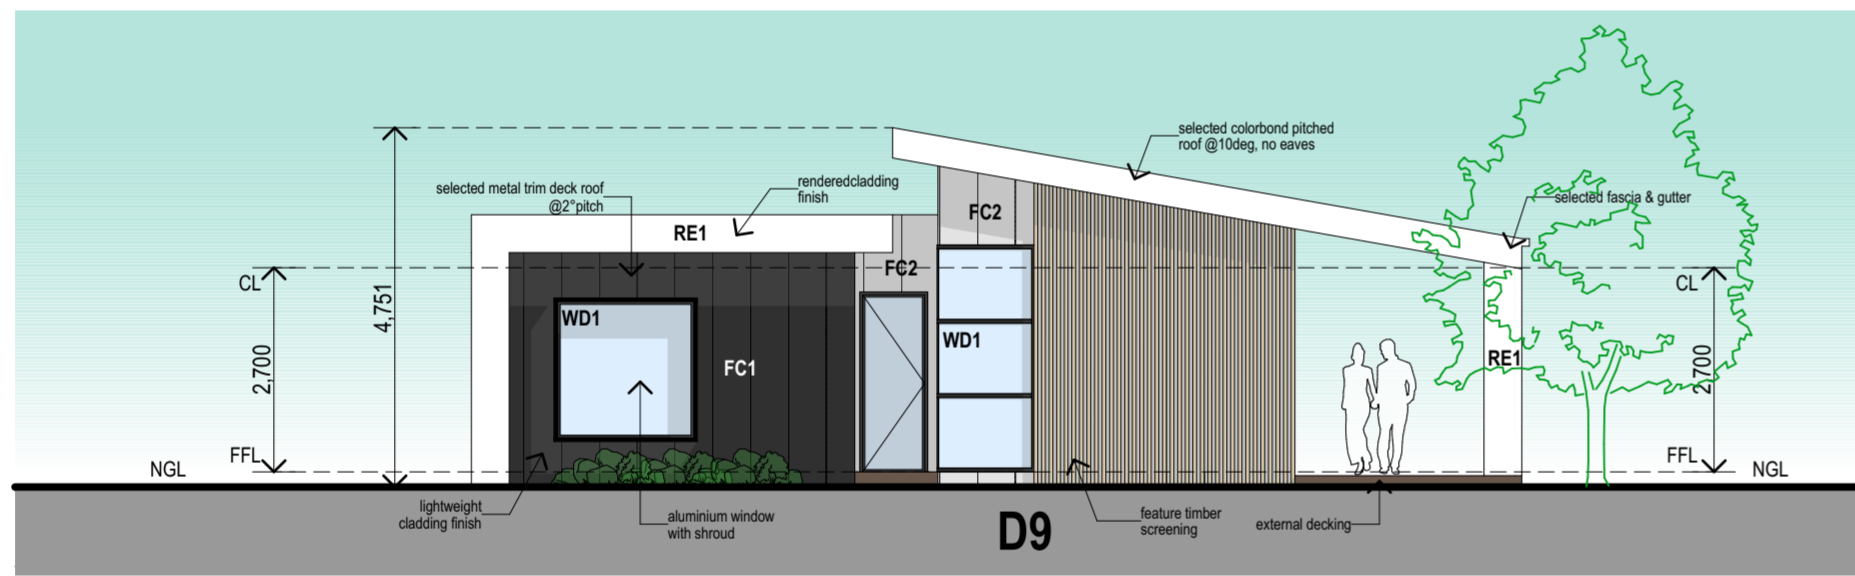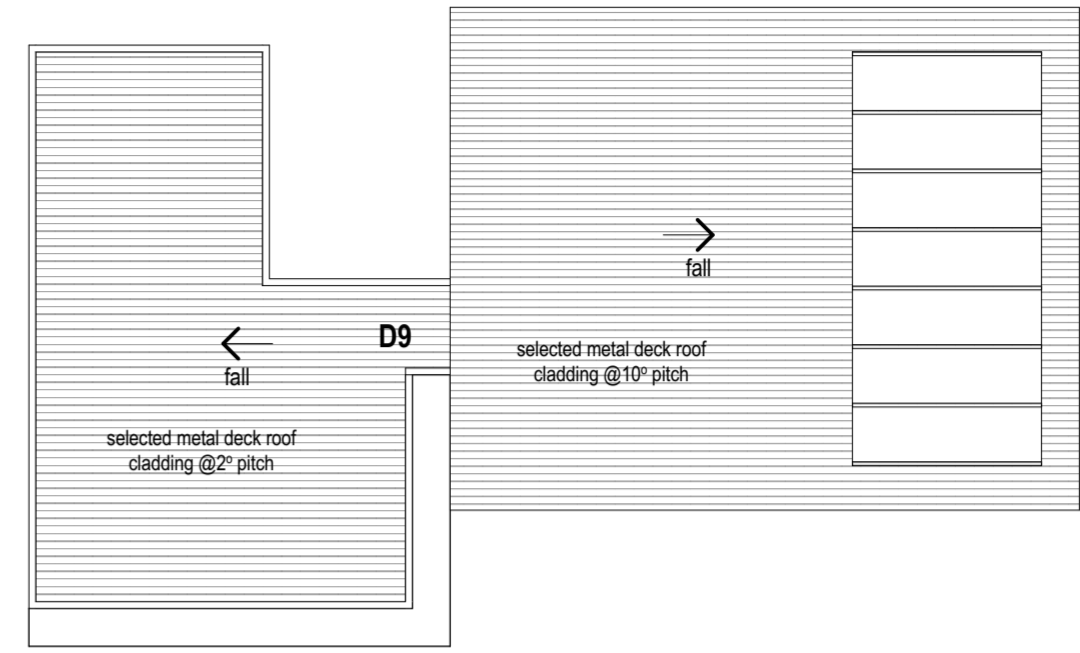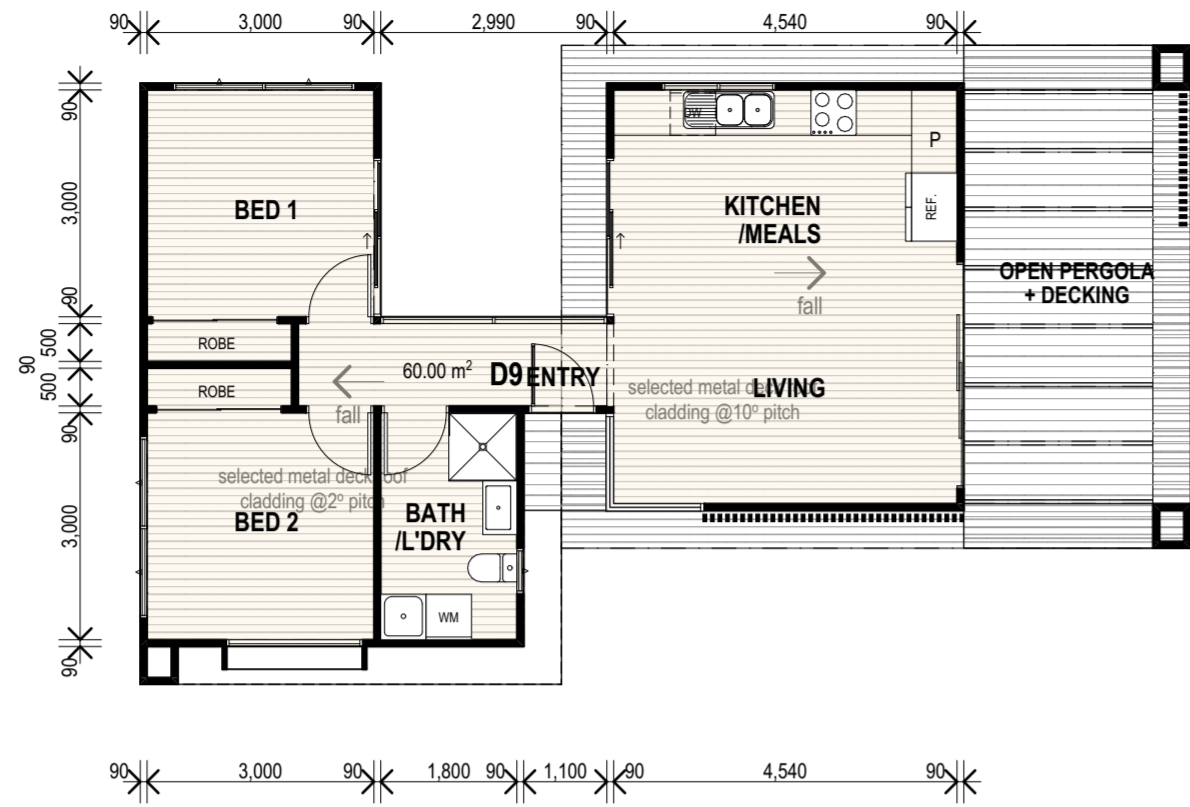


INTERNAL SOUTH ELEVATION
SCALE 1:100



EAST ELEVATION
SCALE 1:100

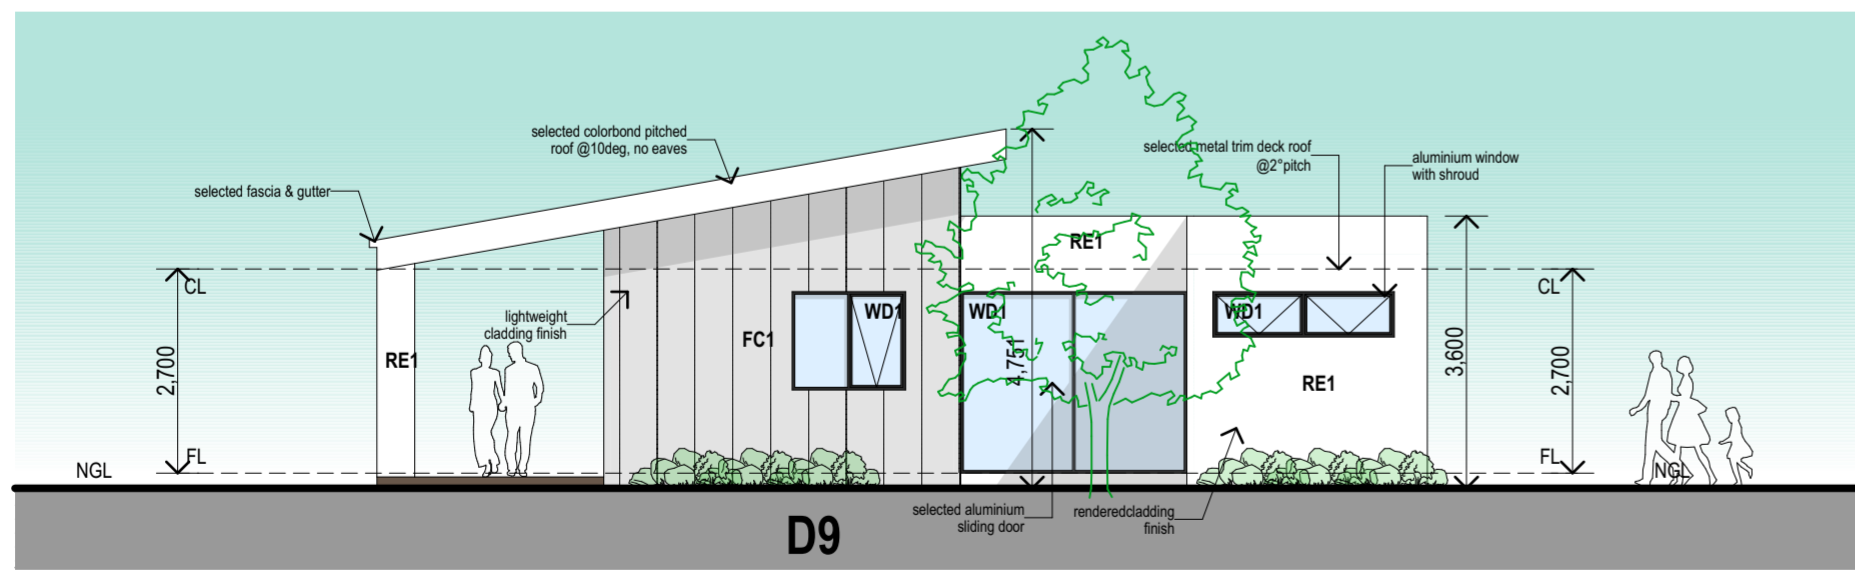

NORTH ELEVATION
SCALE 1:100

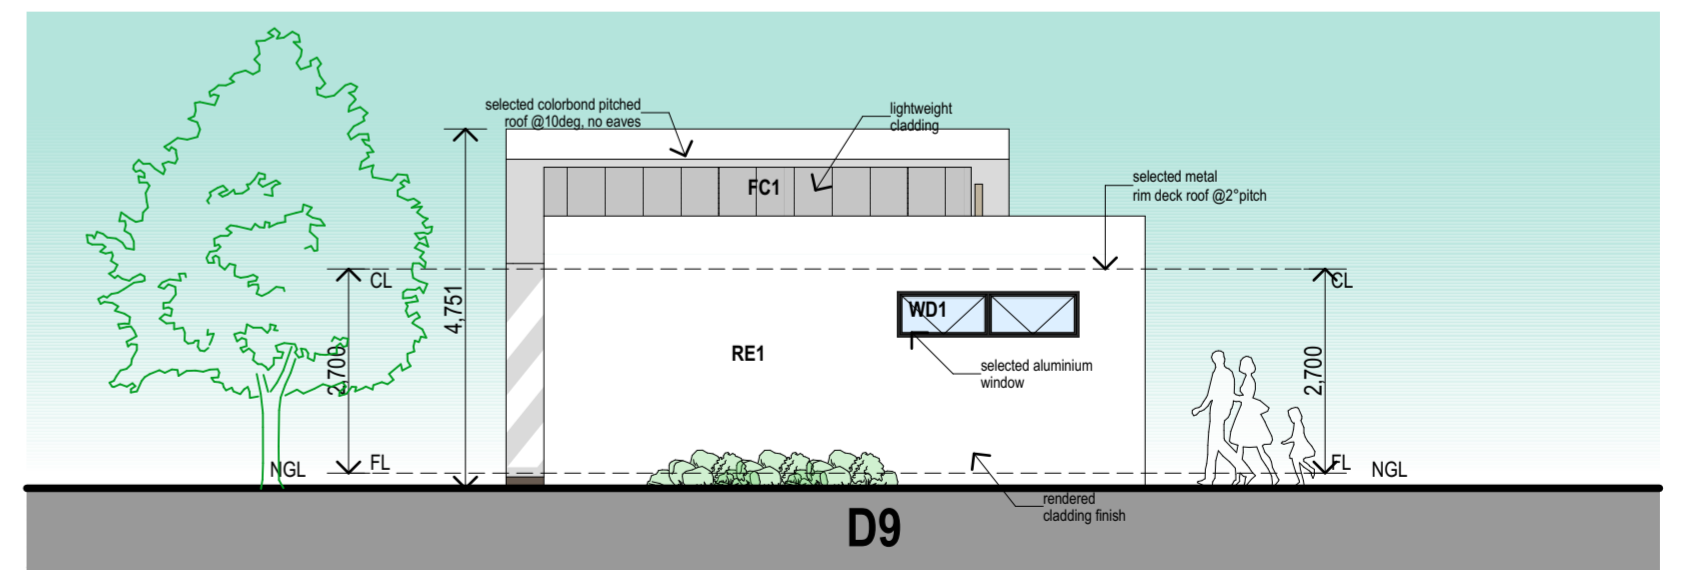

INTERNAL WEST ELEVATION
SCALE 1:100